



DISCLAIMER BY VINCITORE PREMIUM REAL ESTATE DEVELOPMENT LLC

((1) Vincitore is the registered Brand and no permission is given by the developer in respect of the use of any brand marks, Information or images. You are notified that use of any marks, images or information elsewhere without the consent of the Developer will likely constitute an infringement of the owner intellectual property rights and action may be taken accordingly to enforce the owner's right. (2) The information presented herein is proposed and should not be relied upon as a basis of purchasing since all elements are subjected to change, refinement or elimination by the developer without notice. Verify all details before purchasing. (3) This presentation is not an offering nor an offer to sell nor a solicitation of offers to purchase. It is provided solely for informational purposes and is not intended to constitute an advertisement in any jurisdiction. (4) All information contained herein is subject to change, and no representations are made as to the accuracy of such information. Neither the information and materials described herein nor any communication made or given in connection with any of the foregoing, may be deemed to constitute any form of warranty or may otherwise be relied upon by any person or entity for any reason whatsoever. (5) The plans and information presented herein are proposed and subject to modification or elimination by the developer without notice. All plans and information are subject to governmental approvals. Unobstructed views are not guaranteed. (6) The artist renderings and floor plans are provided for illustrative and marketing purposes only and should not be relied upon as a basis of purchasing since all elements are subject to change, refinement or elimination without notice. Finish details should be verified before purchasing (7) Maps, floor plans and models are not to scale. Any references to square footage information is approximate only and should not be relied upon as a basis of purchasing floor plans and models are provided for illustrative and marketing purposes only and are subject to change or refinement without notice by the developer. Furniture layouts are for illustrative purposes only. Verify all plan details before purchasing (8) Proposed services, amenities, fixtures and finishes identified herein are subject to change, modification or elimination by the developer without notice. All items including furniture & fixture, fixed furniture, pictures, display items, interior decoration, art effects, wall decoration, special wall paints/finishes, movable items and wallpapers are not included in the offers (9) The unauthorized use or reproduction of plans and information is strictly prohibited without express written consent of the developer. The user agrees to indemnify and defend the developer and its parents, subsidiaries, affiliates, directors, officers, consultants, and employees and hold them harmless from any and all claims and expenses, including attorney fees, arising from user misuse of the brochure or service.



EVERY INCH,  
A MASTERPIECE





# BEHOLD!

## A Masterpiece For New-age Living

Inspired by the timeless  
architecture of Europe, bringing  
the glory of iconic and inimitable Victorian  
architecture, every inch at Vincitore Volare  
is created to be a true masterpiece.

### LIVE

Live Life  
On Your  
Own Terms

### WORK

Freedom  
To Work  
From  
Anywhere

### RELAX

Get The  
Ultimate  
Peace Of  
Mind

### REVIVE

Enjoy  
Limitless  
Luxury







# CROSSING BRIDGES OF NEW-AGE LIVING

The world is changing. People prize freedom and flexibility. Everyone is trying to achieve a perfect work-life balance. Vincitore Volare is a one-of-a-kind project that offers a holistic lifestyle blending luxury, wellness, and modern amenities.







## ① VOLARE SKYLAND ROOF FLOOR

With Dedicated Amenities Like Sky Pool, Kids Pool, Sky Jacuzzi, Sky Garden, Sky Lounge, Barbeque & Grill Deck, Gymnasium & Boutique Wellness Spa.

## ② FUTURISTIC BOUTIQUE HOMES 13 RESIDENTIAL FLOORS

Executive Studio | Classic 1 Bedroom | Premium 1 Bedroom | Luxury 2 Bedroom

## ③ VOLARE ISLAND PODIUM FLOOR

With Dedicated Amenities Like Tropical Retreat Gardens, Signature Rock Waterfall, Outdoor Family Seatings, Tree House, Kids Play Lounge, Dedicated Pets Lounge & More.

## ④ VOLARE BUSINESS LOUNGE

Well Equipped With Amenities Like, Serviced Business Lounge, Club Room, Private Meeting Rooms, Media Screening Room, Outdoor Private Lounge, Golf Putt & More.

## ⑤ DEDICATED PARKING 03 PODIUM PARKING FLOORS

## ⑥ VOLARE HIGHLAND GROUND FLOOR

Dedicated Retail With Clinics, Bowling Alley, Food & Shopping, Leisure & Entertainment.






# METICULOUSLY CRAFTED FUTURISTIC BOUTIQUE HOMES

Bespoke Designs  
Timeless Luxury

Experience the zenith of freedom, flexibility, luxury, &  
comfort in the ultimate modern home that's designed for  
a true connoisseur like you.





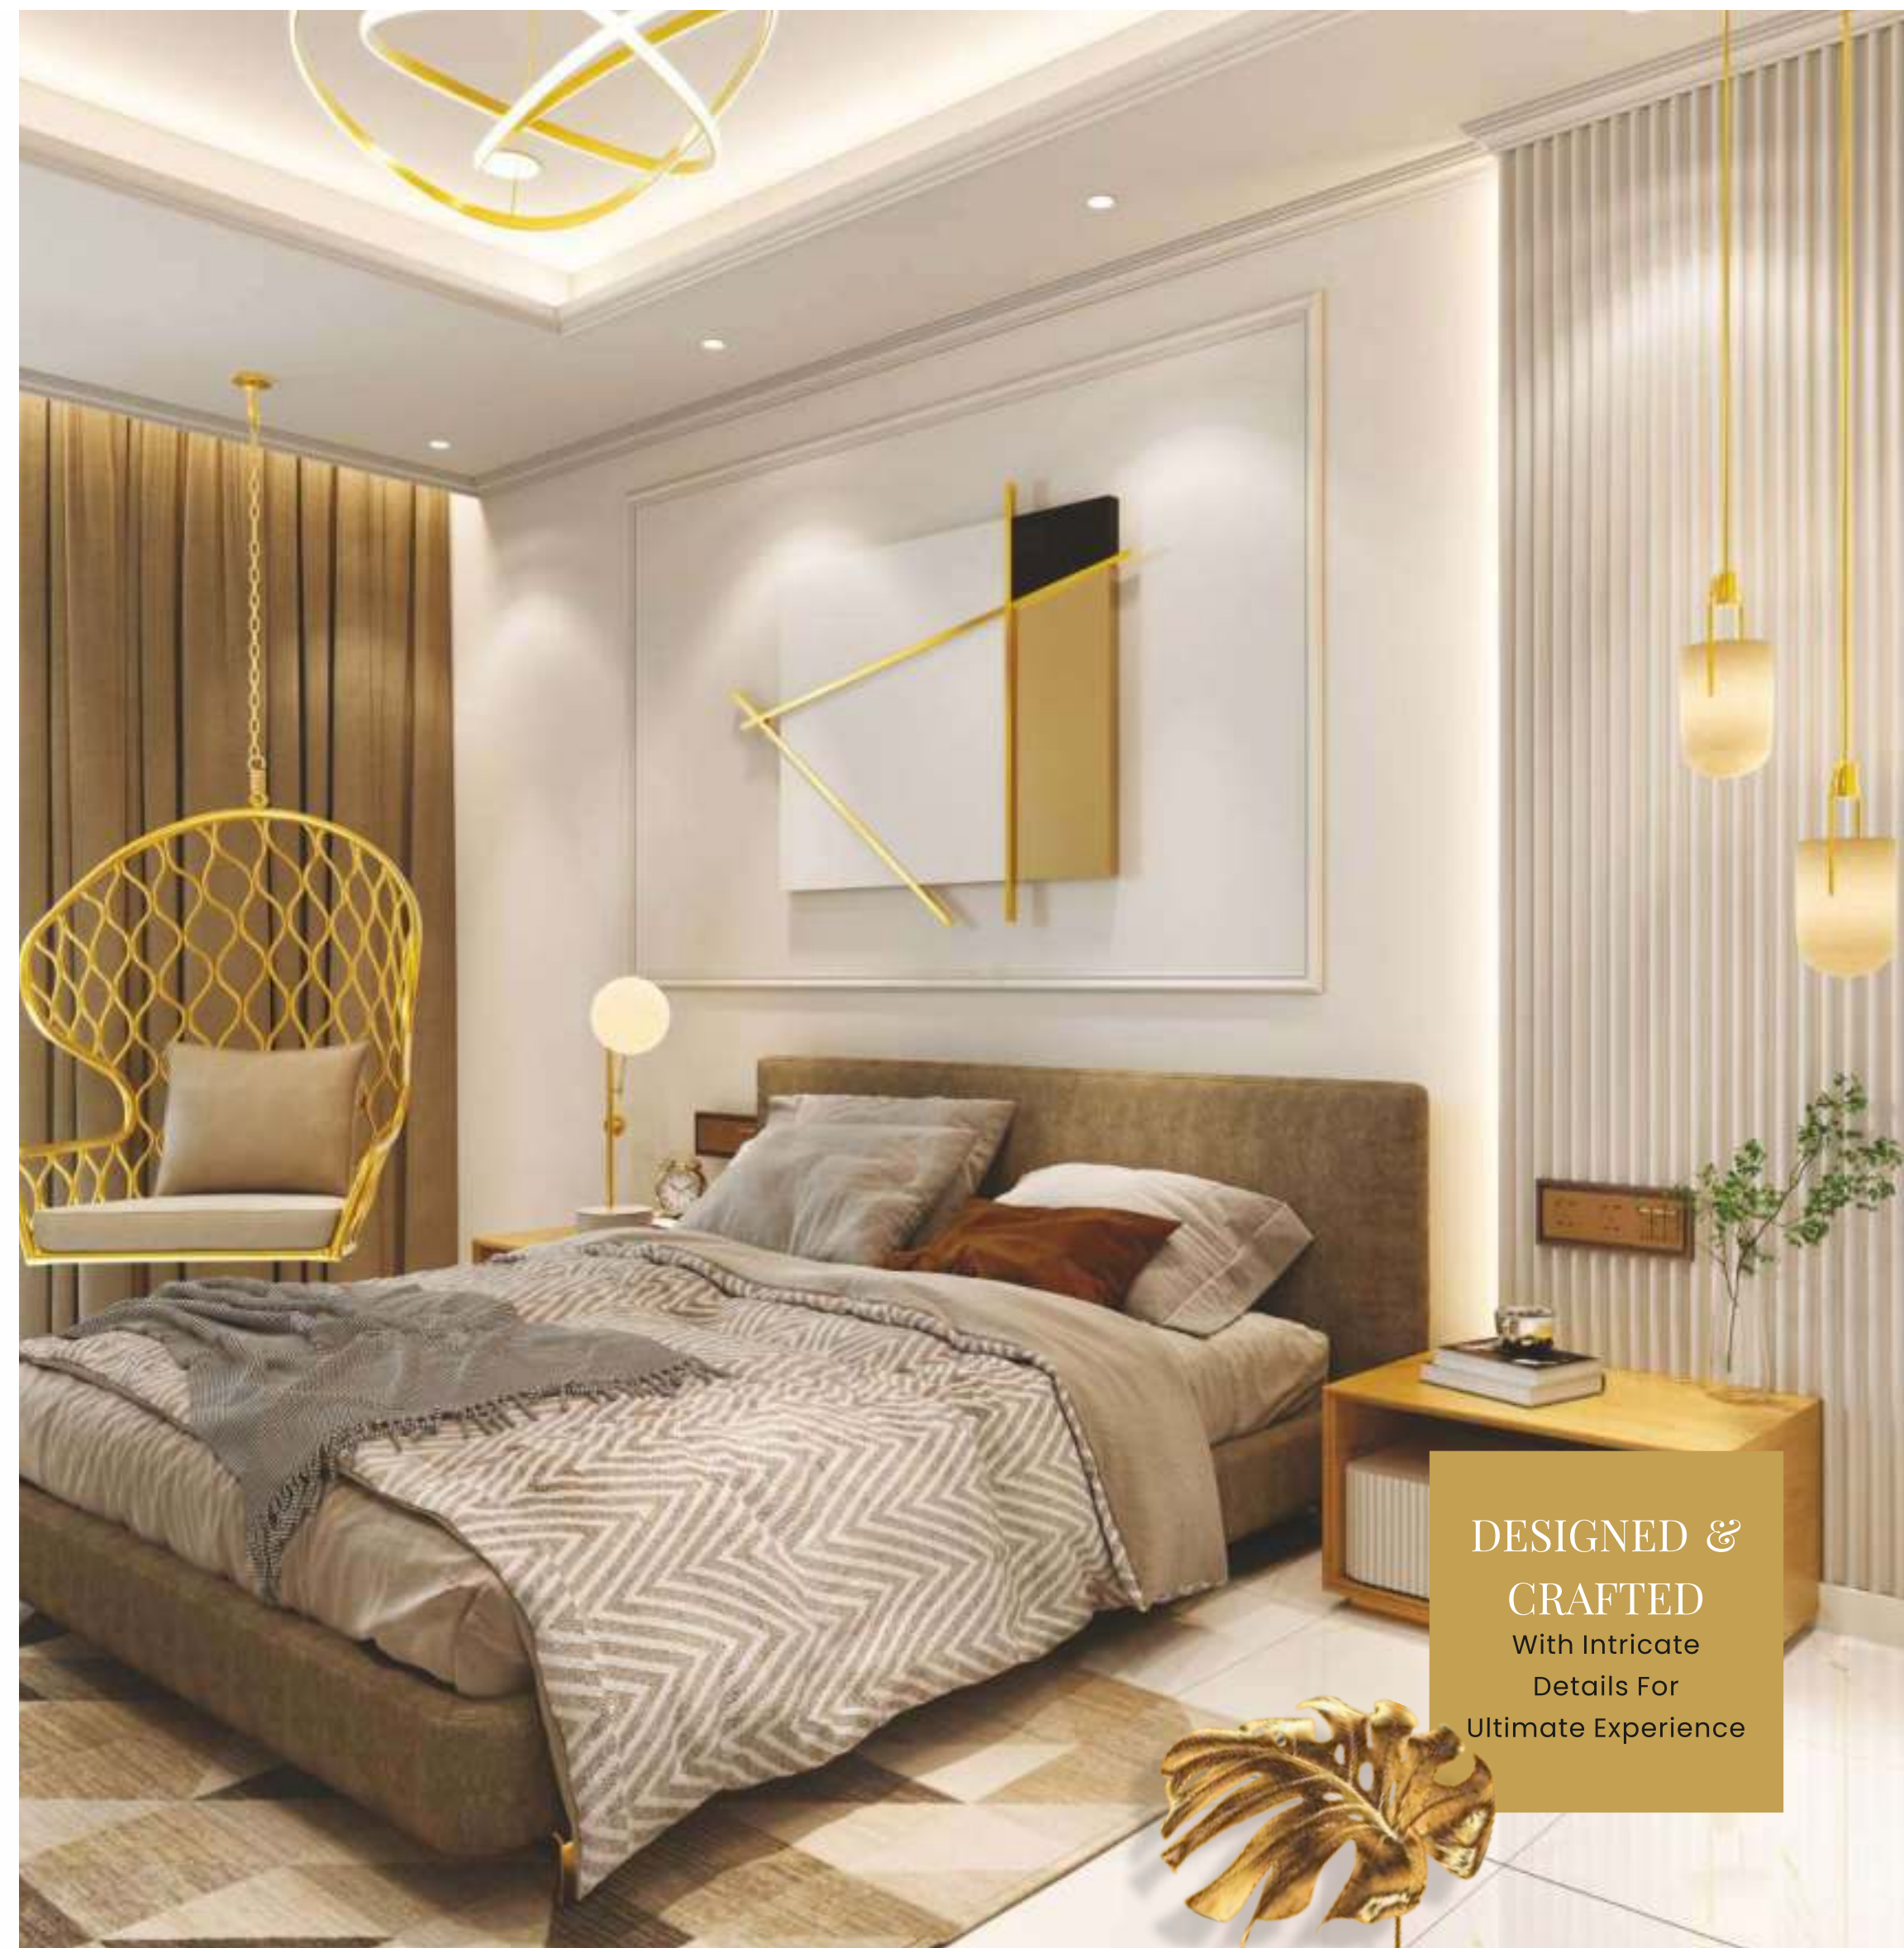





## MULTI UTILITY SPACES

To Work & Entertain  
From The Comfort  
Of Your Home







# CRAFTING SPACES FOR MODERN-DAY BUSINESS

Exclusive Space  
Extraordinary Experience

Enjoy &  
entertain your guests at  
**THE ELITE  
CLUB ROOM**



Take the pressure off meetings at  
**OUTDOOR  
PRIVATE LOUNGE**



Go beyond the conventions,  
network over a cup of coffee at  
**THE SERVICED  
BUSINESS LOUNGE**



Pitch your best ideas at  
**A PRIVATE SCREENING  
AND MEDIA ROOM**



Go beyond  
the small talk at  
**THE GOLF  
PUTT**



BUSINESS LOUNGE






# WELCOME TO VOLARE ISLAND

A Peaceful Oasis  
A Blissful Retreat

Be in nature's lap while you work or relax. Unwind to  
the fullest in the Tropical Retreat Garden.  
Lose your worries in this private cocoon inspired by  
nature's many marvels.

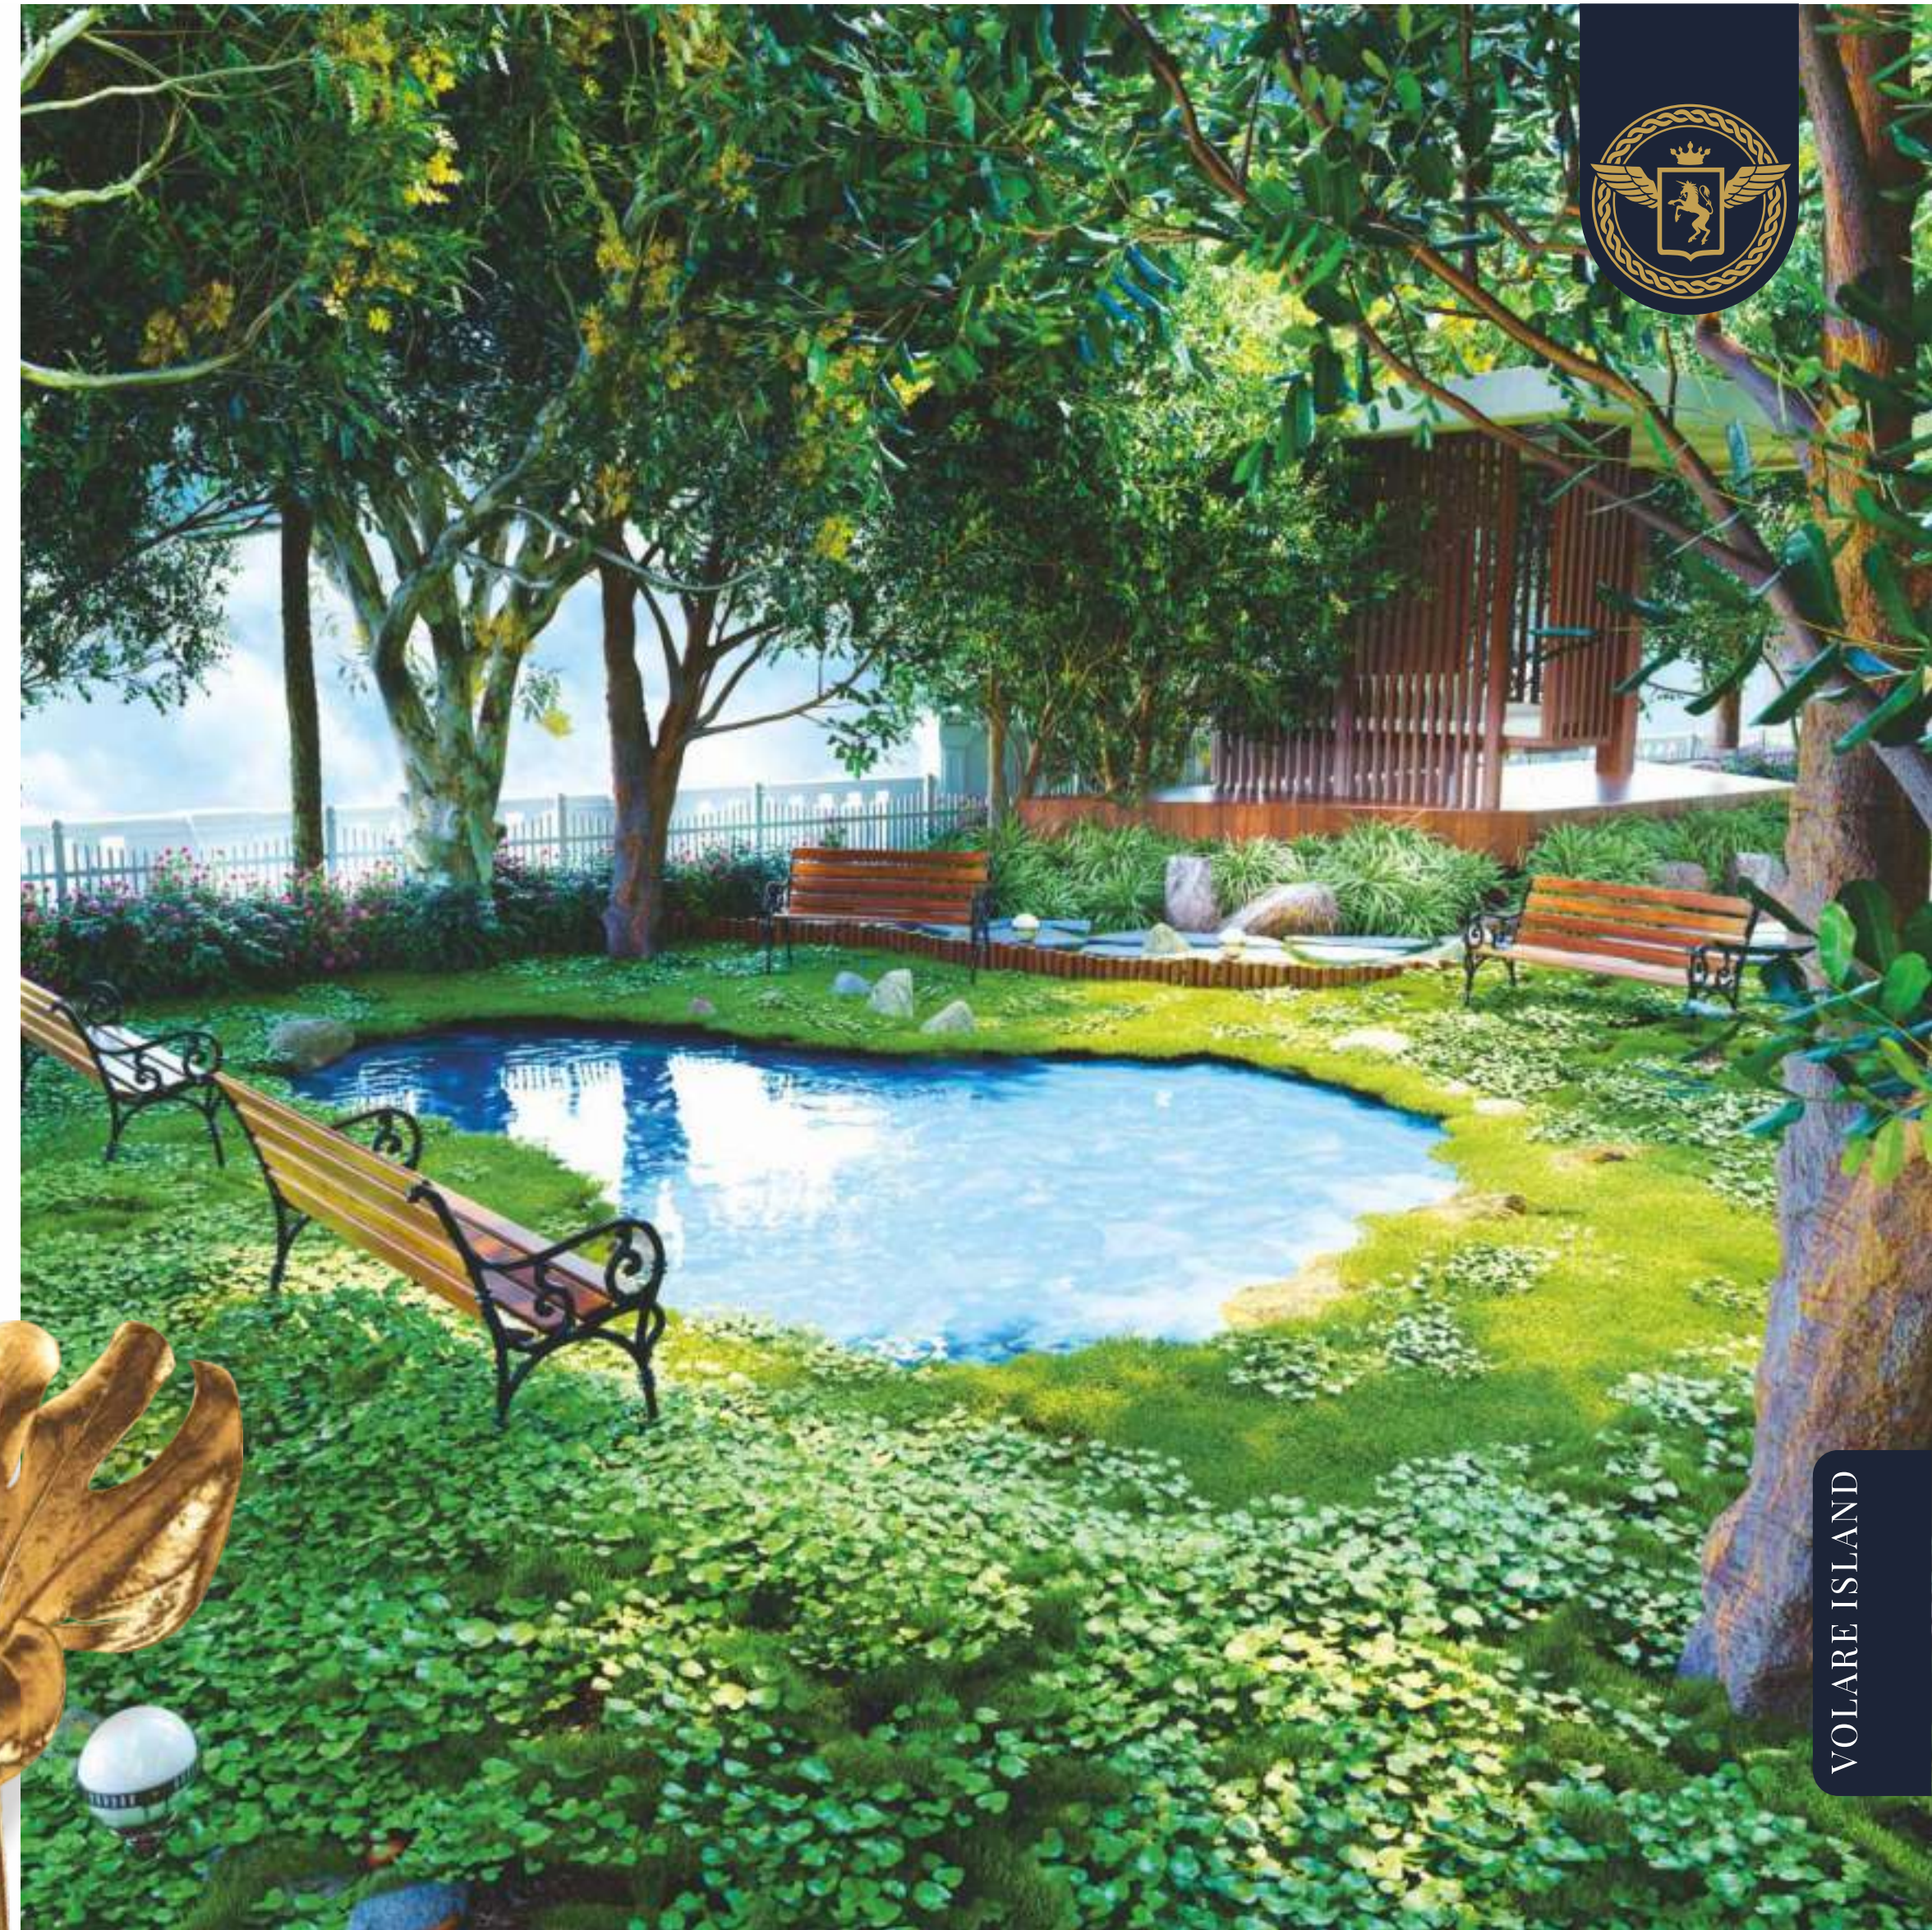





AT VOLARE ISLAND, YOU AND  
YOUR FAMILY WILL ALWAYS  
FEEL WELCOMED

Tropical Retreat Gardens



Outdoor Family Seatings



Exclusive Tree House



Kids Play Lounge



Dedicated Pets Lounge







Imagine Being On A Vacation For  
The Rest Of Your Life,  
Thats How It Feels At The

# VOLARE SKYLAND

Exclusive Experiences  
Everlasting Indulgences

Swim under the sky, walk under the moon in the Sky Garden,  
have interesting encounters at the Sky Lounge.  
Let your expectations soar high as you indulge  
in the epitome of luxury. Feel like a star with  
unprecedented resort-like amenities.



VOLARE SKYLAND





Heaven's  
Pool



A 30 Mtrs. Long  
**INFINITY  
POOL**



A Fun & Fairytale  
**KIDS SKY  
POOL**

VOLARE SKYLAND





Spend An Evening  
Under The Stars At  
**THE SKY  
LOUNGE BAR**



Walk Under  
The Moon In  
**THE SKY  
GARDEN**

VOLARE SKYLAND





BOUTIQUE  
WELLNESS  
SPA

Make the most of each day with self-care and wellness spa offering Massage, Spa, Vitality Pool, Jacuzzi, Steam and Sauna at your doorstep.



SKY COURT  
GYM



Take fitness to the next level with an Indoor and Outdoor Gym in nature's lap that makes burning calories a rejuvenating experience.

VOLARE SKYLAND





Enjoy World-class Experiences At

# VOLARE HIGHLAND

Re-inventing Entertainment  
Re-imagining Lifestyle

A Premium Retail Boardwalk offering the finest experiences,  
tempting culinary indulgences, health and  
wellness, world-class entertainment and much more.



FOOD &  
SHOPPING




BOWLING  
ALLEY



LEISURE &  
ENTERTAINMENT



DEDICATED  
CLINICS

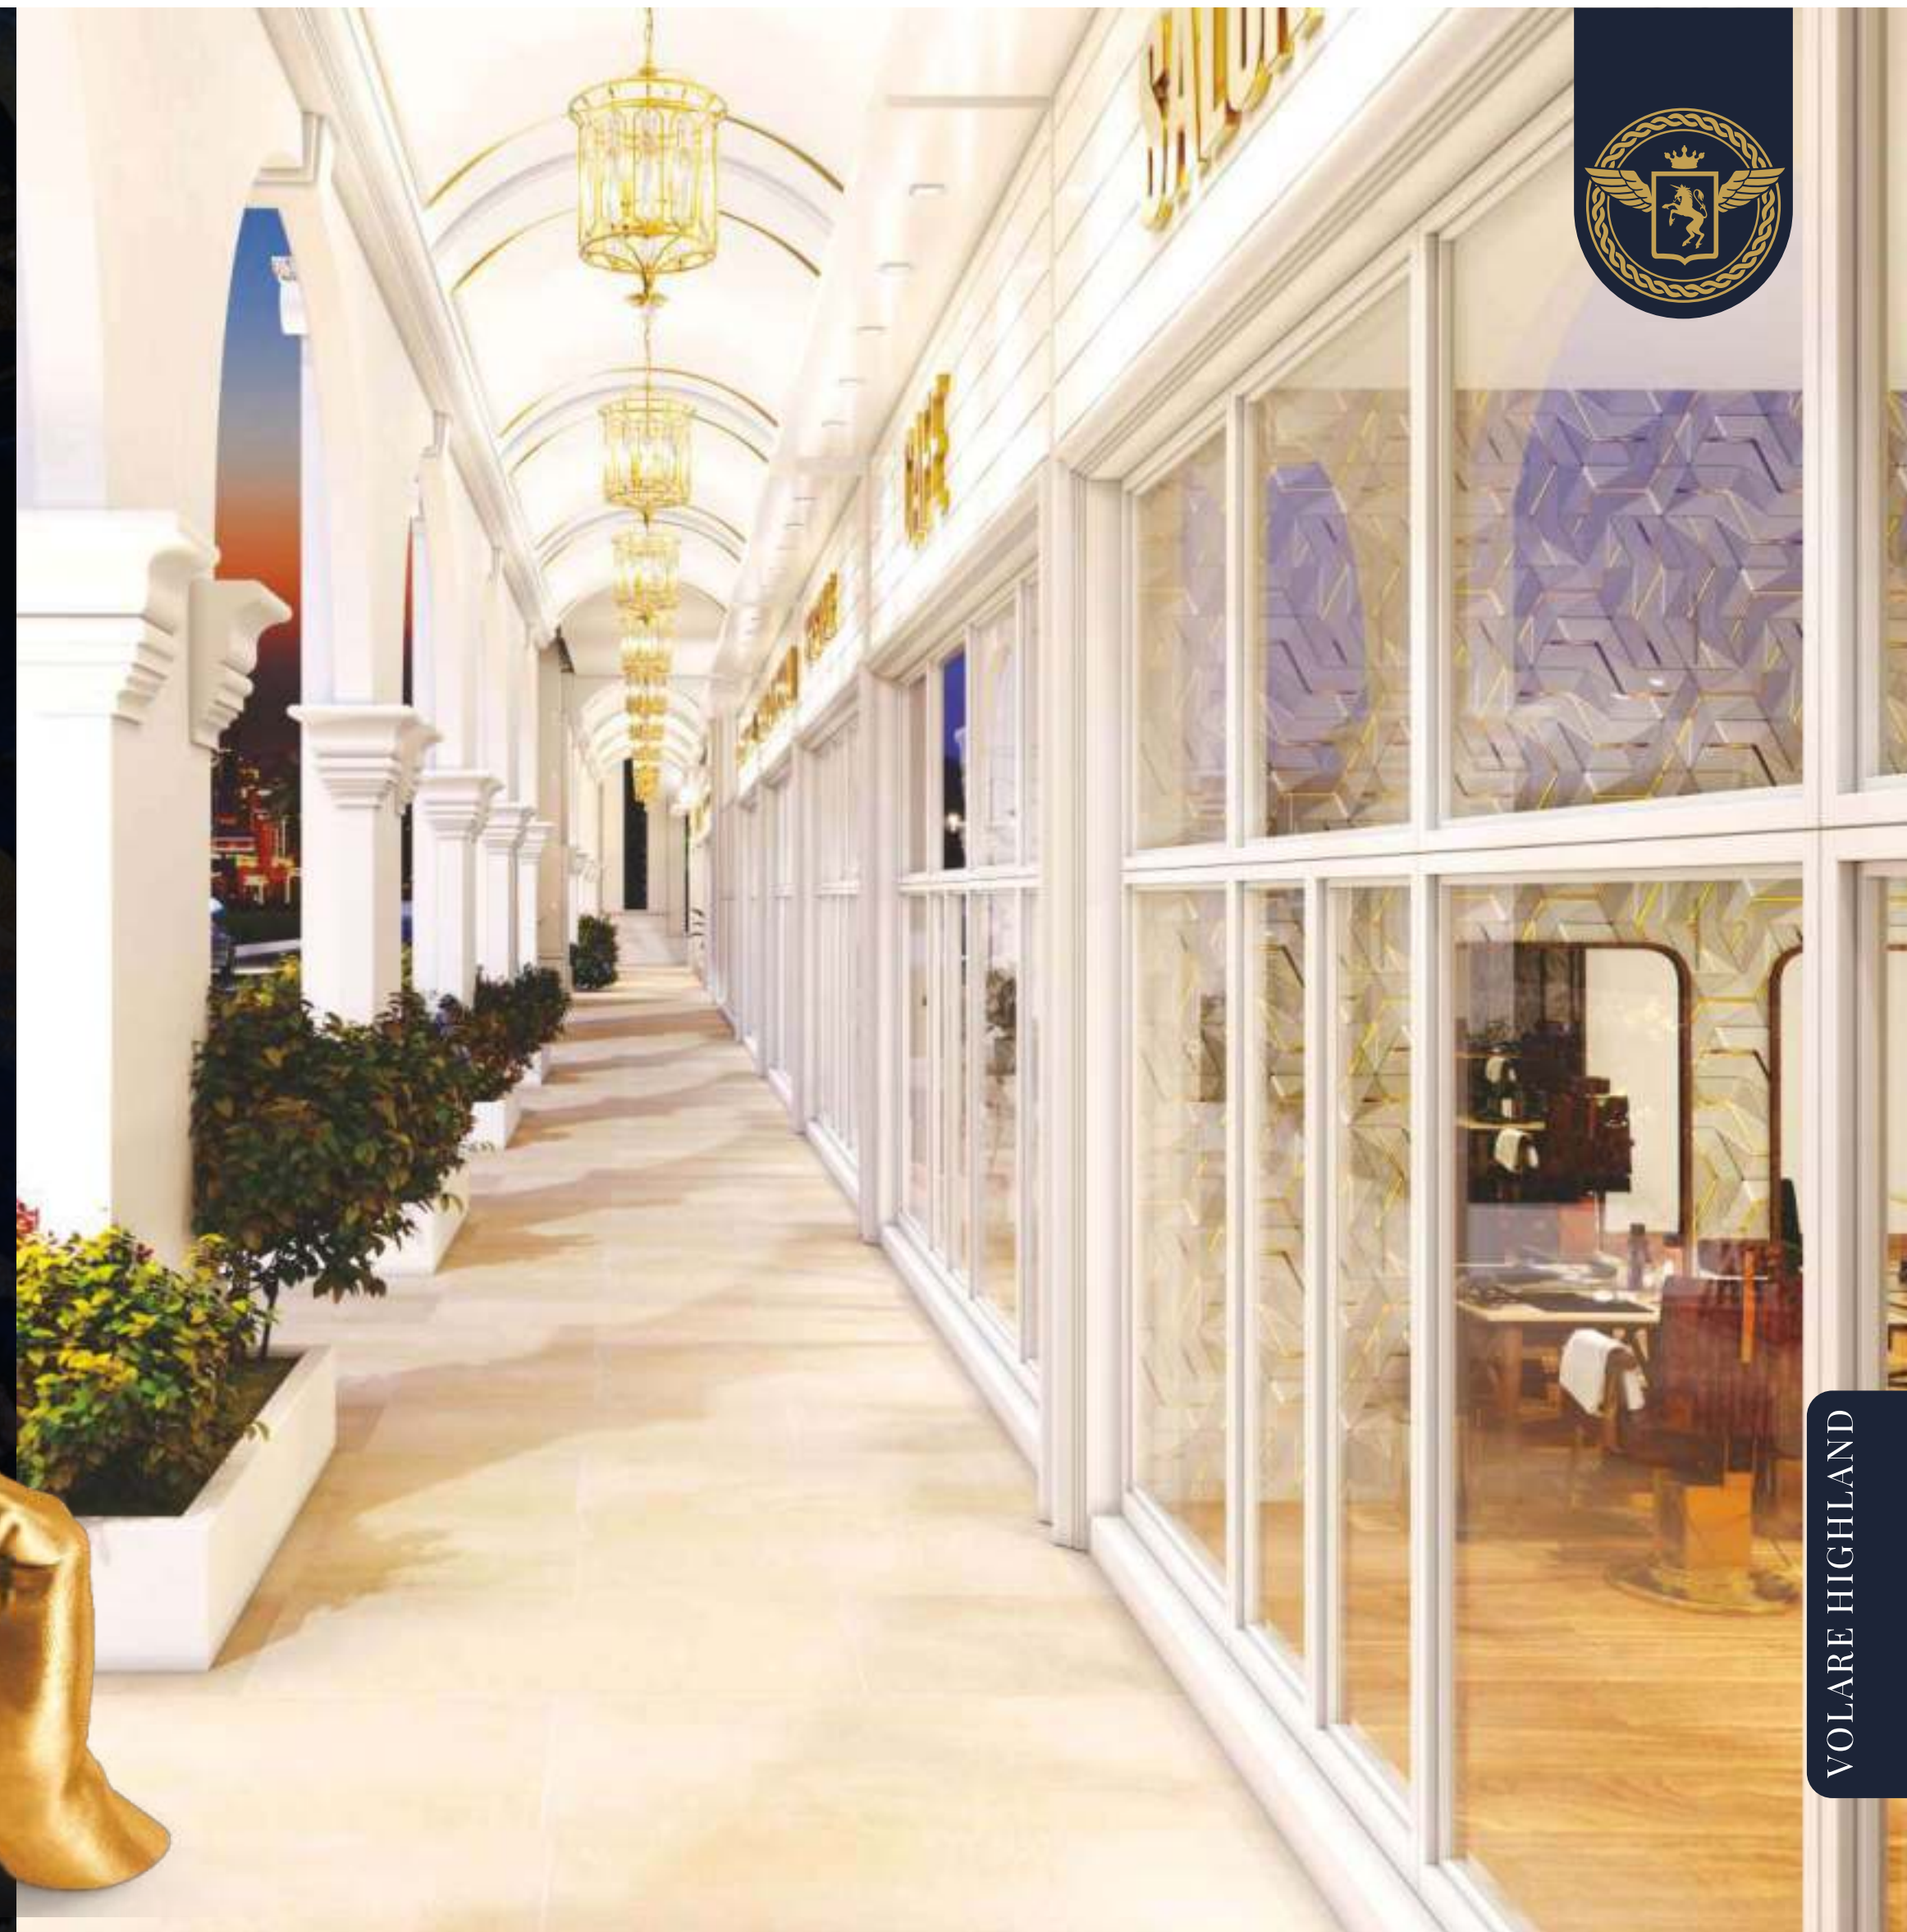

VOLARE HIGHLAND




## EXECUTIVE STUDIO





## CLASSIC 1 BEDROOM

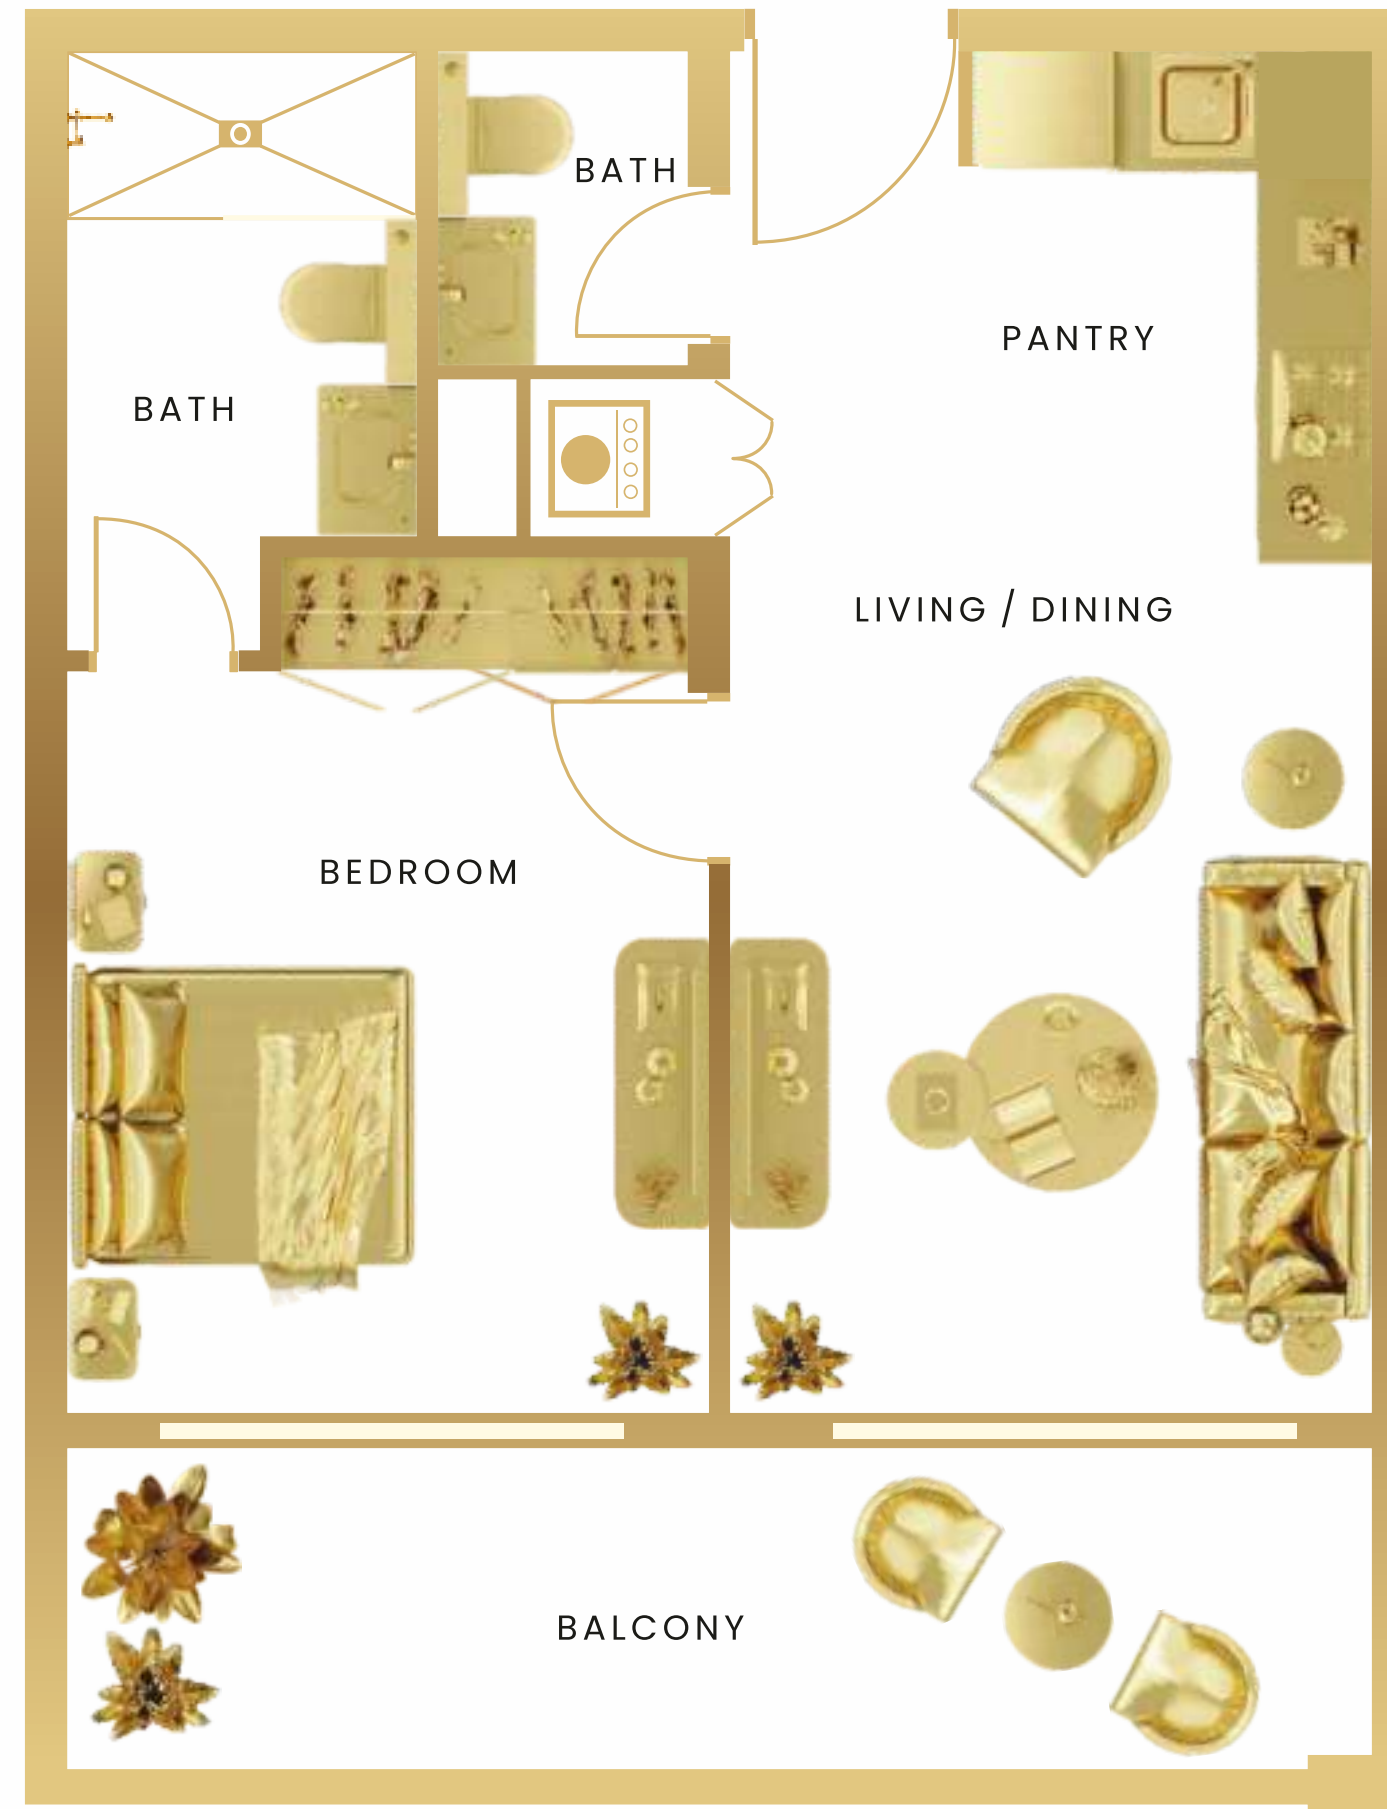




## PREMIUM 1 BEDROOM





## LUXURY 2 BEDROOM

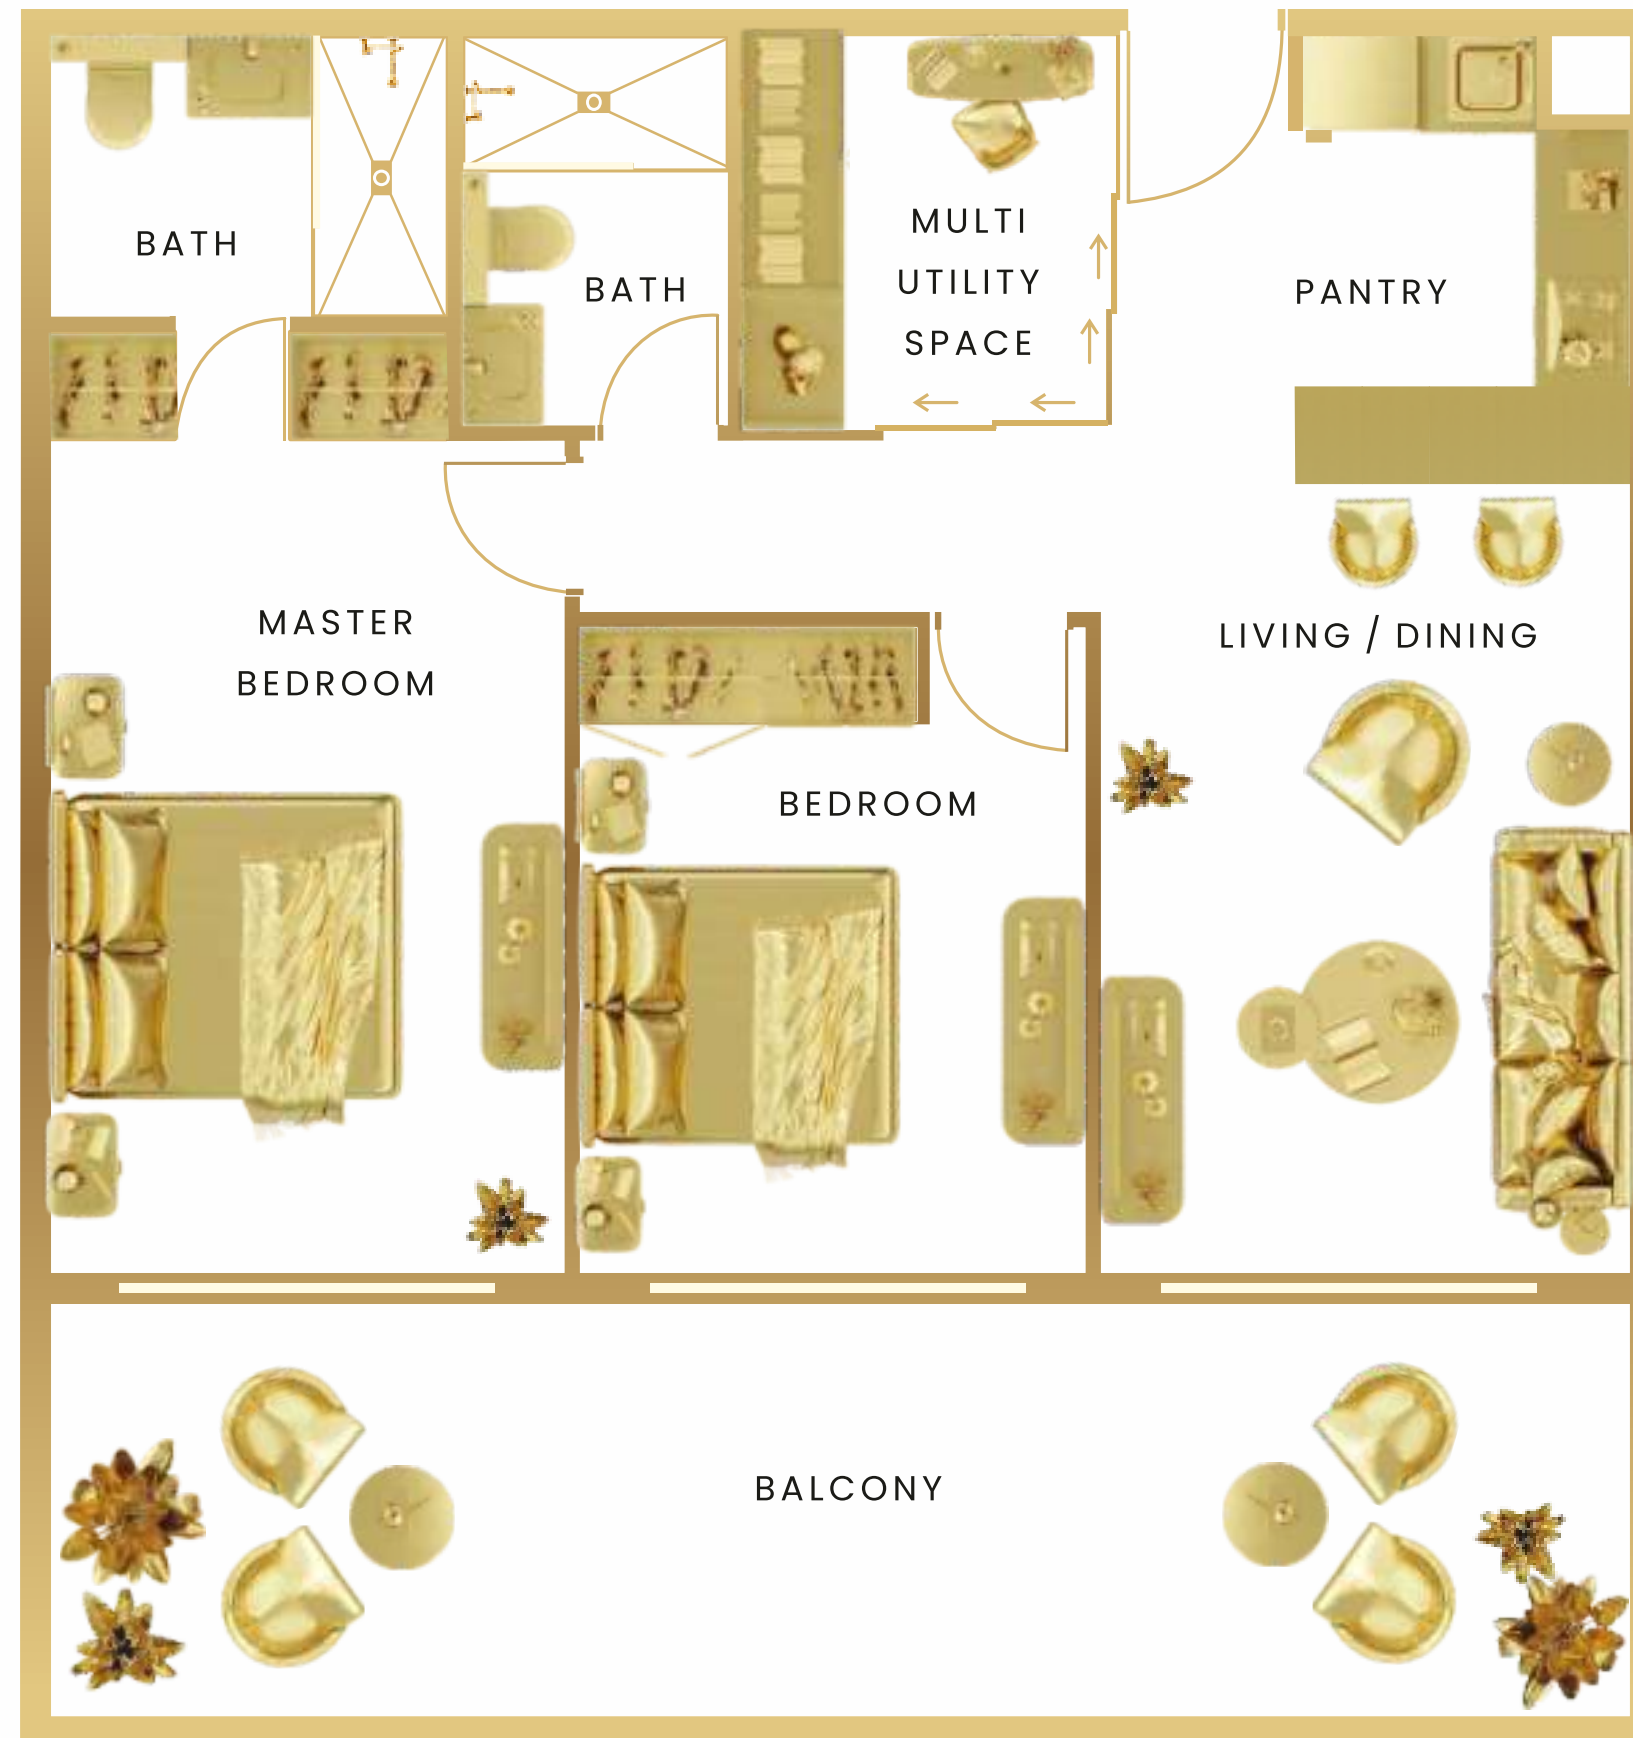



# THE HOTTEST LOCATION IN DUBAI

## VINCITORE VOLARE

is strategically located in the Heart of Arjan, the upcoming Golden Quarter of Dubai.

Arjan is a beautifully designed master community that offers a rich mix of quaint suburban lifestyle with open natural landscapes and exuberance of city life with world class entertainment hub and many famous tourist destinations like Miracle Garden and Butterfly Garden.

## THE WORLD WITHIN 20 MIN.

1 mins	5 mins	7 mins
Miracle Garden	Dubai Autodrome	Mall of the Emirates
10 mins	15 mins	15 mins
IMG -World of Adventure	Burj Khalifa	The Palm
18 mins	7 mins	
International Airports	Dubai Polo and Equestrian Club	
5-7 mins	5 mins	
Hospital and Medical Clinics	Kings School	







# THE VINCITORE STORY

The Vincitore Group is an award-winning Boutique Designer Real Estate Development Group Crafting Designer Luxury Branded Projects on the Golden Lands of Dubai.

Renowned for its Classic European Architecture & Impeccable Craftsmanship, Each Vincitore Project is Passionately Designed, Engineered & Crafted to Perfection.

Our Designer Landmark Projects stand as an insignia of our eternal Legacy.



VINCITORE PALACIO



VINCITORE BOULEVARD



VINCITORE BENESSERE



Pioneer In  
Boutique Designer  
Apartments In Dubai



All Projects  
In The Most Strategic  
Location



Complete End To End  
Bespoke Real Estate  
Services



Life-long  
Asset  
Management



Attention To Detail  
In Every Minute  
Aspect



Guaranteed  
8% Net Rental  
Yields



Quality-controlled  
Branded  
Luxury Homes



## VINCITORE MEANS ‘WINNER’

At Vincitore, we believe in winning each day and we believe in winning people’s heart through our work. Vincitore has quickly become one of the most trusted real estate luxury brands in Dubai because of its commitment to excellence, innovation & delivery.

Vincitore has received various global real estate awards and even won accolades from the esteemed royal families in the UAE. The brand has amassed a massive media following and has become an icon in the real estate market of Dubai, attracting clients from around the world.



FASTEST GROWING  
REAL ESTATE BRANDED QUALITY  
PRODUCT



LUXURY APARTMENTS  
IN DUBAI



LUXURY RESIDENTIAL  
& CUSTOMER EXPERIENCE  
INITIATIVE



RESIDENTIAL PROJECT OF  
THE YEAR 2018 – UAE



REAL ESTATE &  
CONSTRUCTION CATEGORY





VINCITORE  
VOLARE

EVERY INCH,  
A MASTERPIECE

